


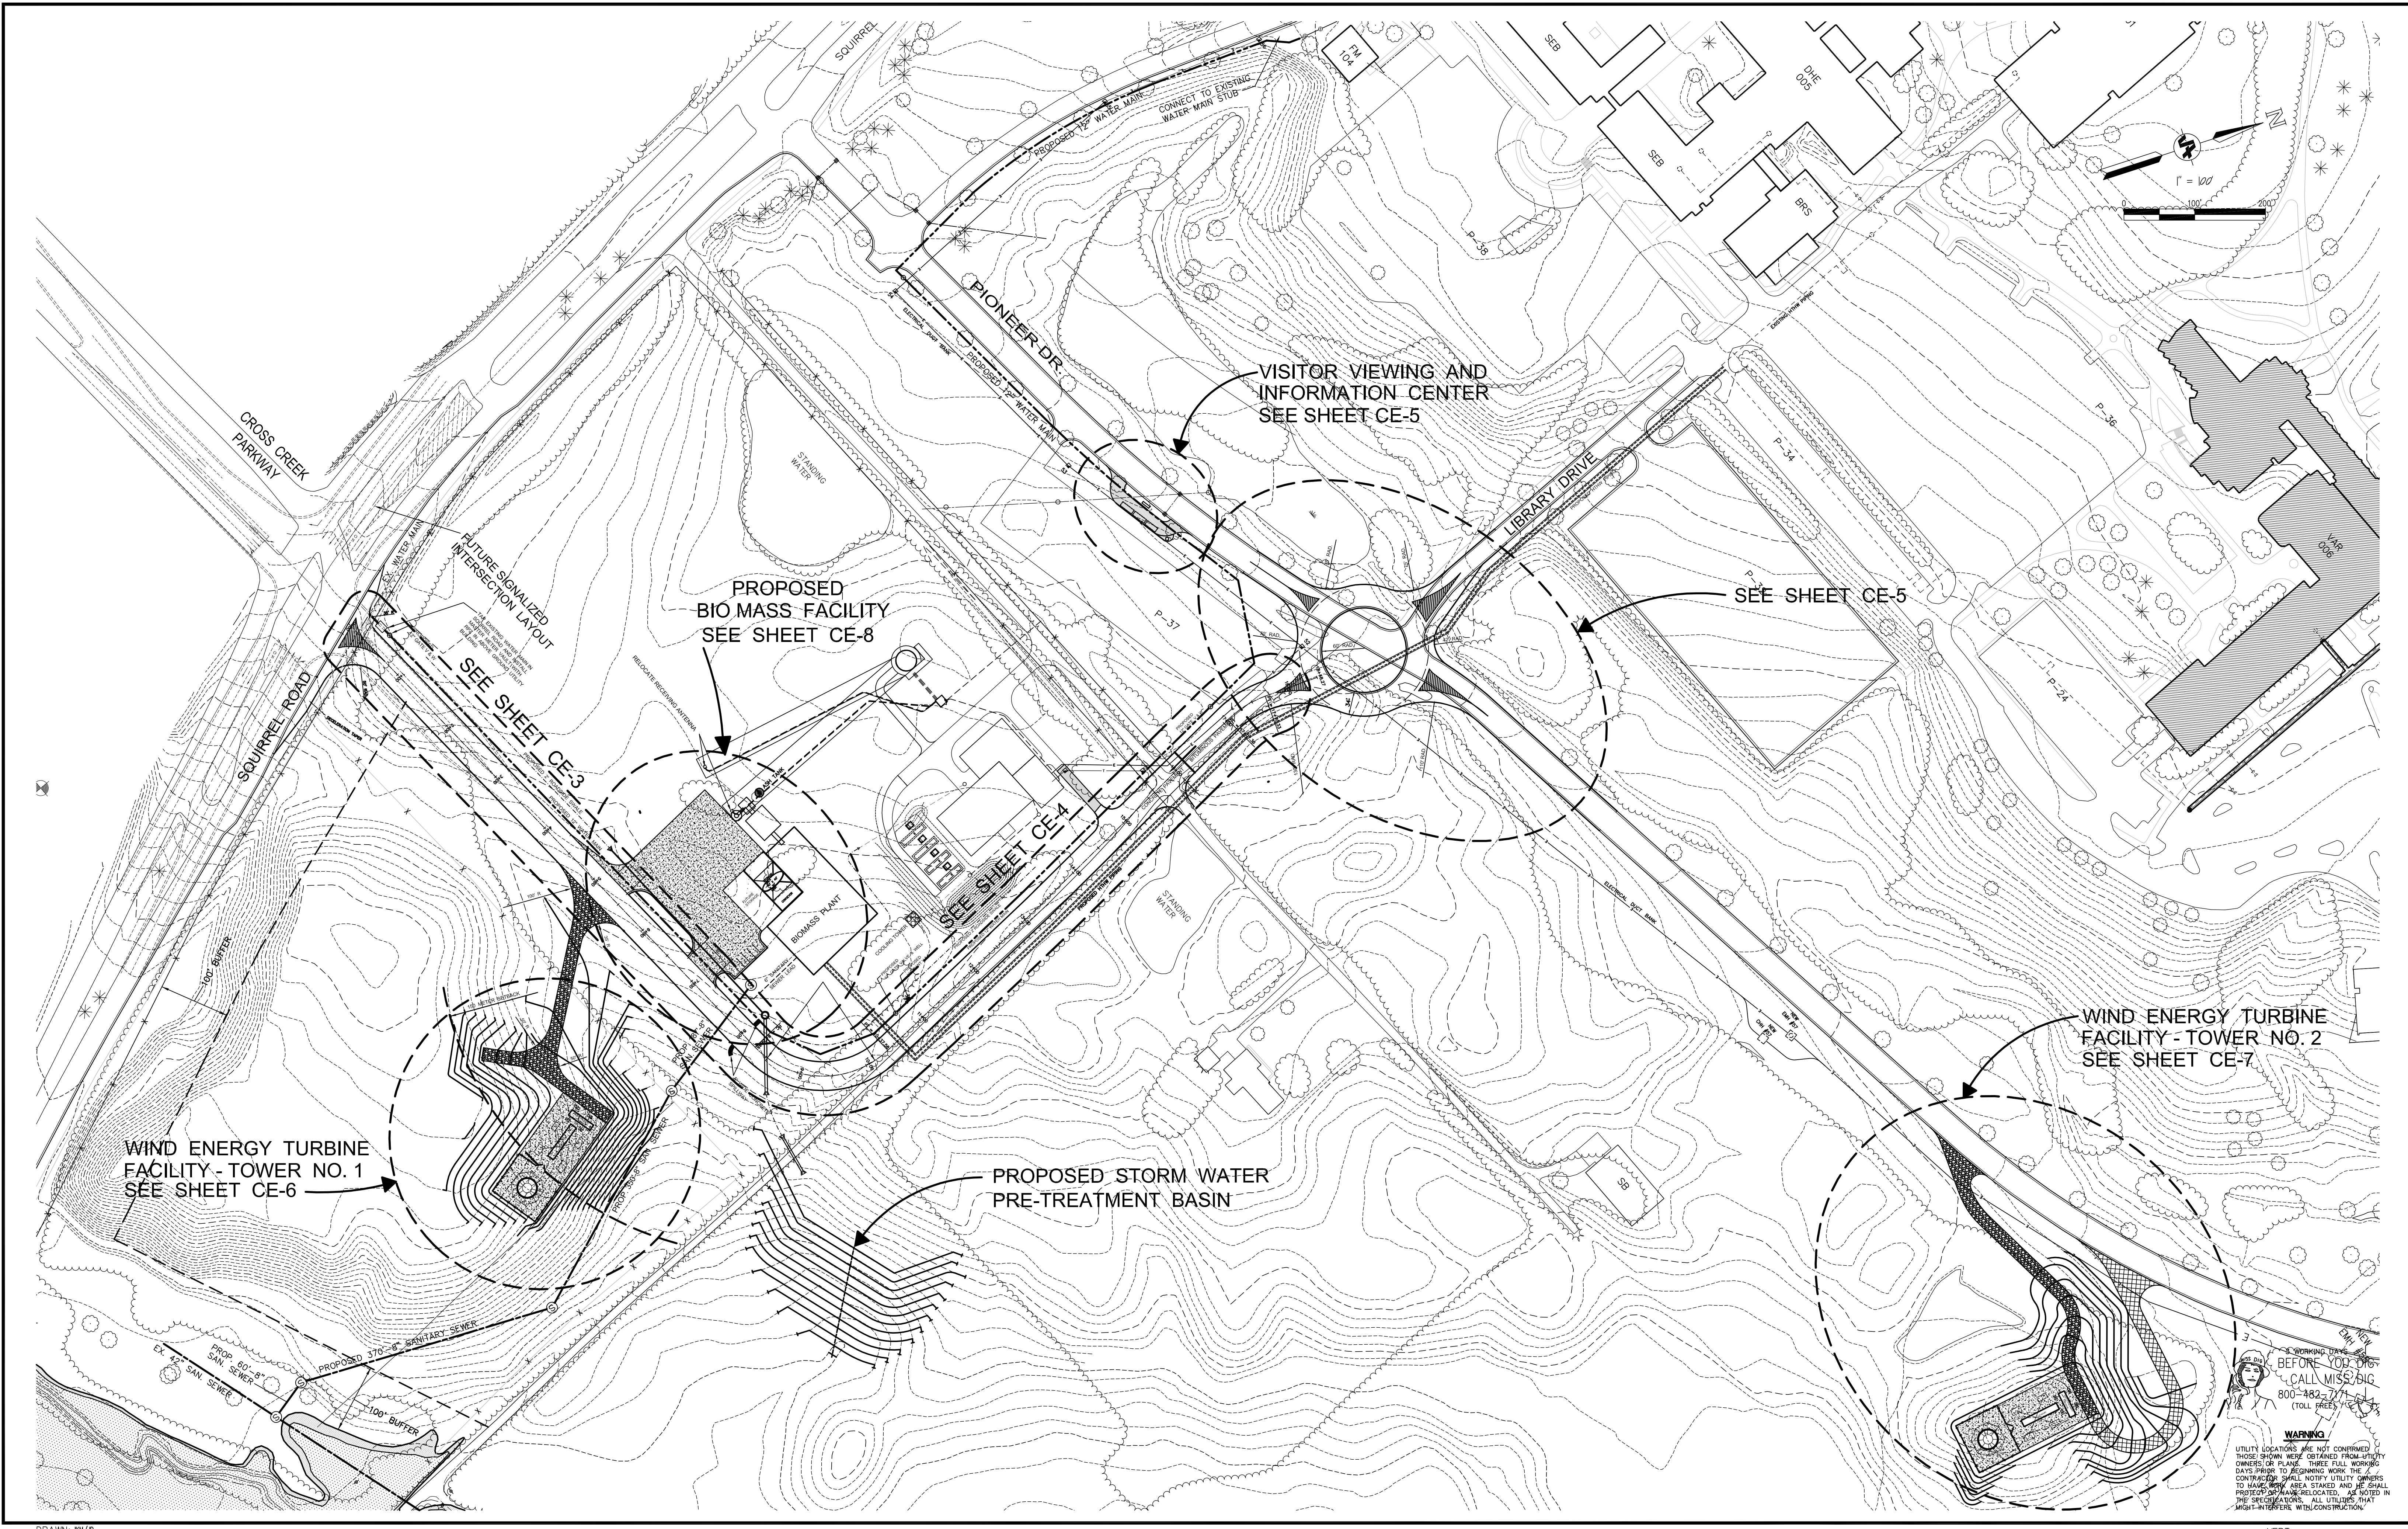

DRAWN: JAM/D
DESIGN: JD
CHECKED:

REVISIONS	MARK	ADDENDUM/CHANGE ORDER	DATE	MARK	ADDENDUM/CHANGE ORDER	DATE	MARK	ADDENDUM/CHANGE ORDER	DATE

OAKLAND UNIVERSITY
ROCHESTER, MI 48309

Johnson & Anderson, Inc.
CONSULTING ENGINEERS
4494 ELIZABETH LAKE ROAD
WATERFORD, MICHIGAN 48328
(248) 681-7800 (248) 681-2660 (FAX)

OVERALL SITE PLAN

BIOMASS ENERGY CENTER
WIND TURBINE ENERGY FACILITY

SCALE: VERT. 1"=100'
HORZ. 1"=100'

WARNING

UTILITY LOCATIONS ARE NOT CONFIRMED. THOSE SHOWN WERE OBTAINED FROM UTILITY OWNERS OR PLANS. THREE FULL WORKING DAYS PRIOR TO BEGINNING WORK, THE CONTRACTOR SHALL NOTIFY UTILITY OWNERS TO HAVE WORK AREA STAKED AND BE SHALL PROTECT OR HAVE RELOCATED. ALL UTILITIES THAT MIGHT INTERFERE WITH CONSTRUCTION.

JOB NO. 16358
DATE ISSUED 03-20-09
SHEET NO. CE-2

L:\160001\6358 OU Biomass and Wind Turbine Concept Plans\dwg Road Layout.dwg, SHEET CE-2, 4/21/2009 11:56:10 AM, 1/1