


Site Plan



2009.06.25




Building Plans

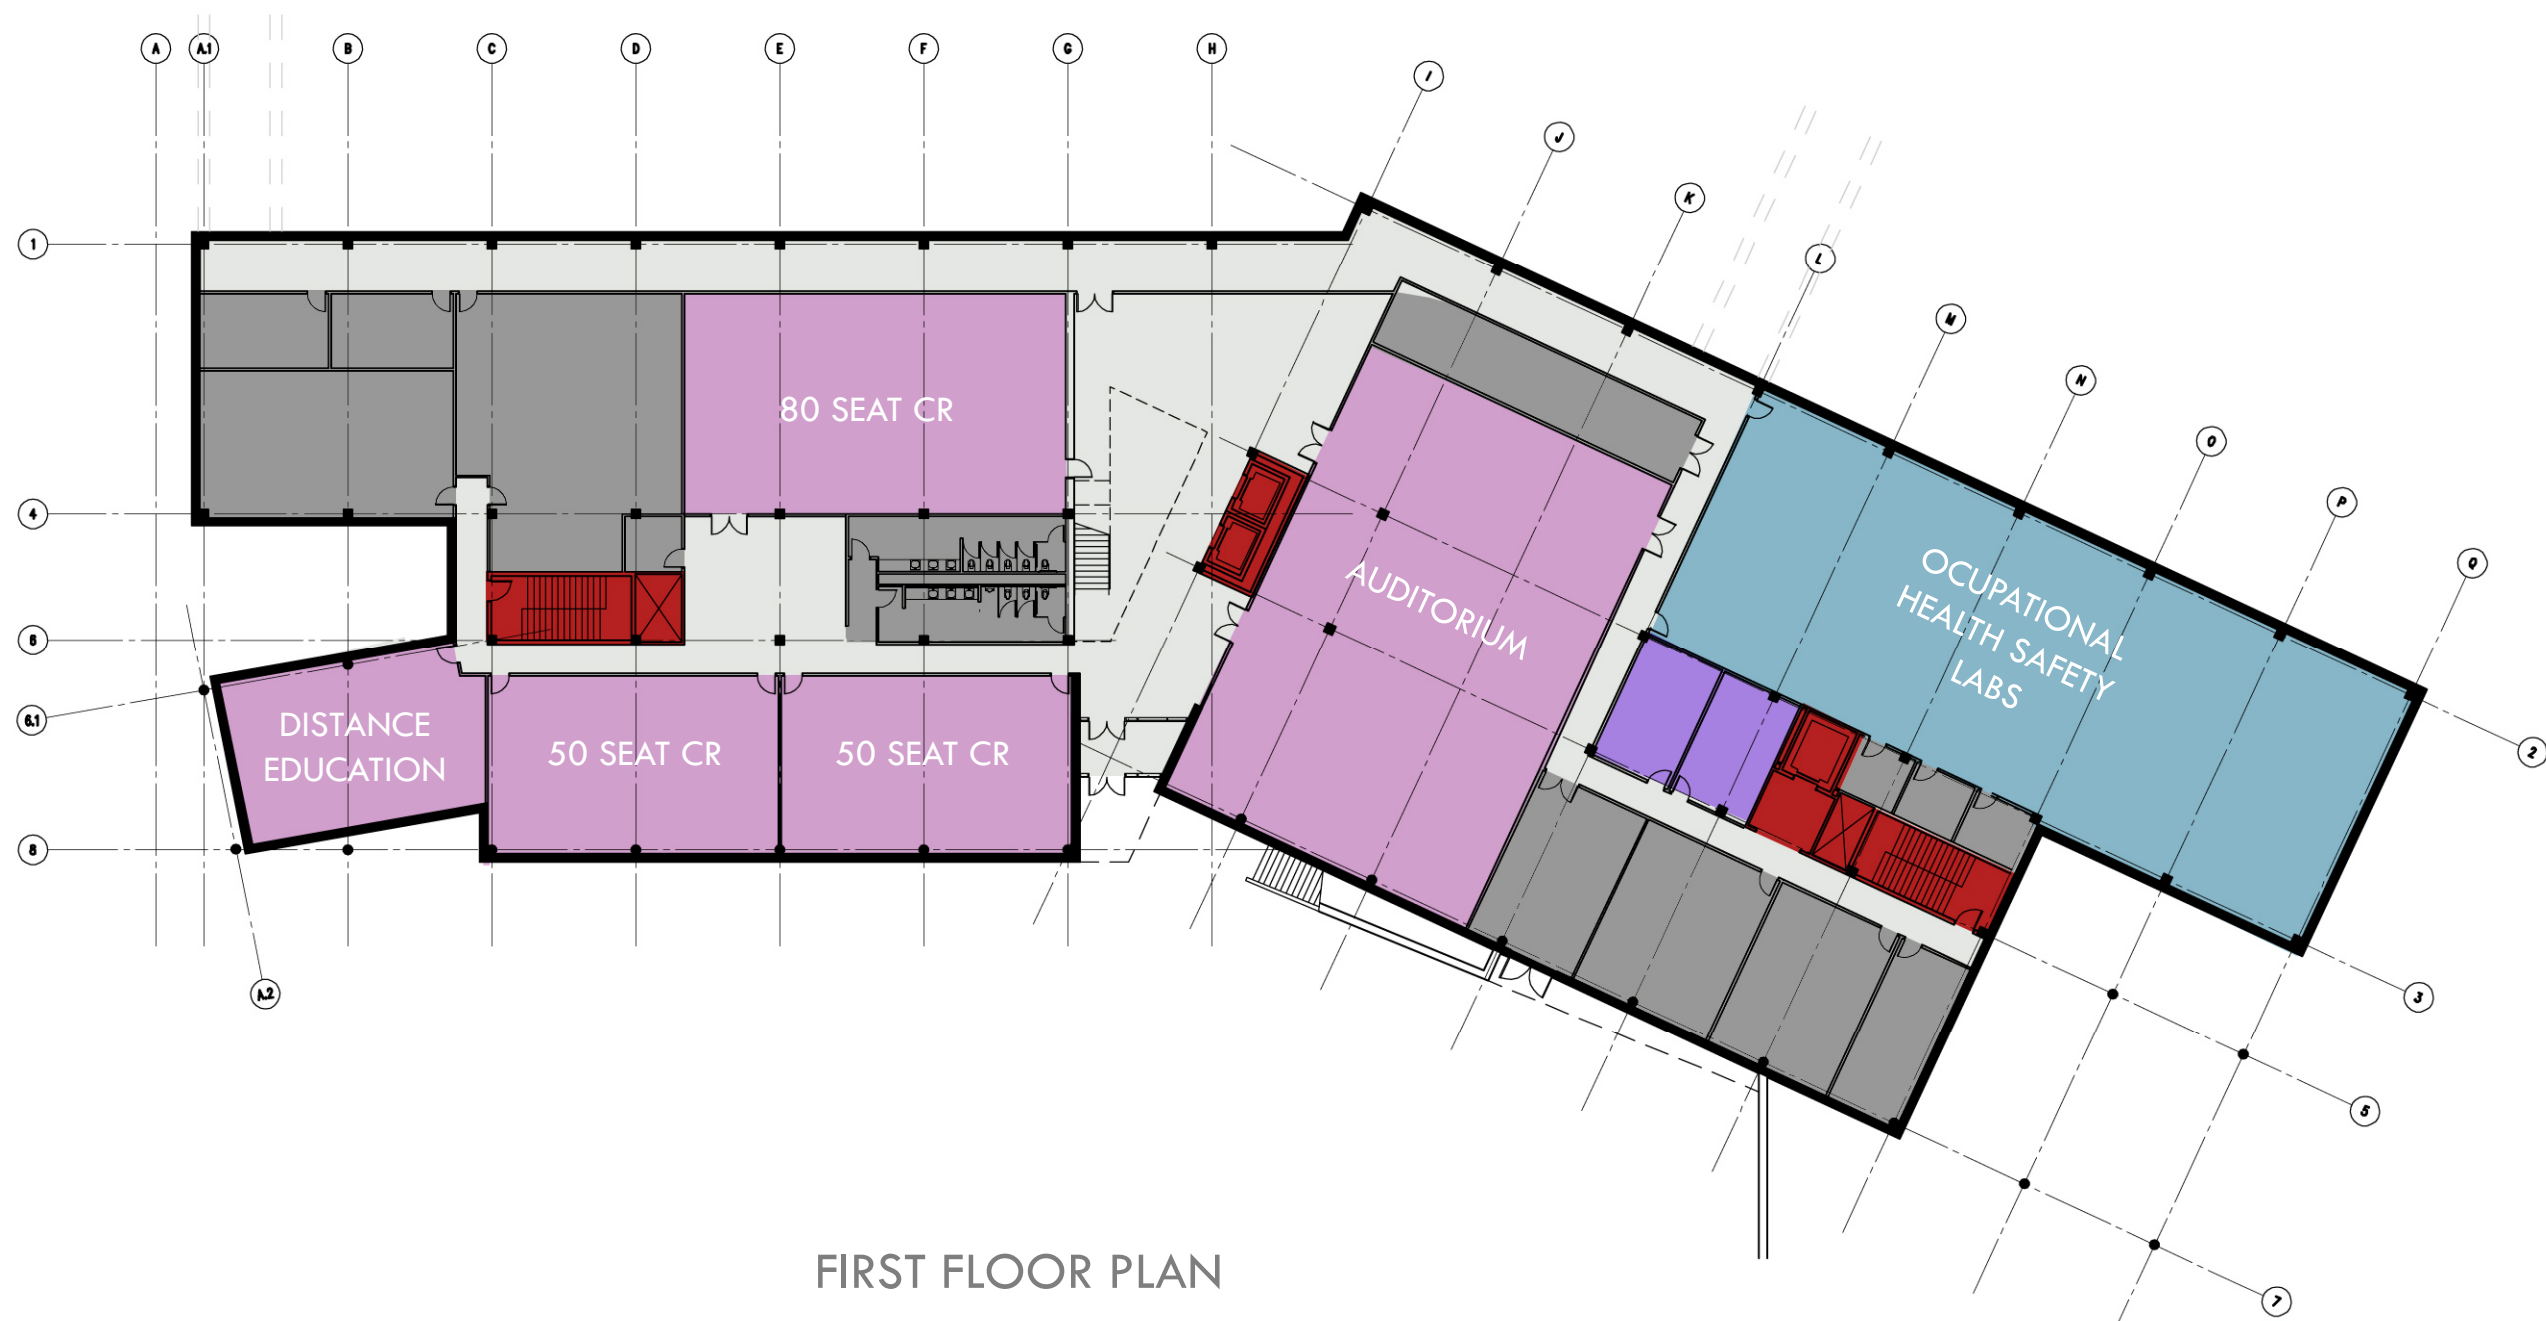

2009.06.25


Building Plans

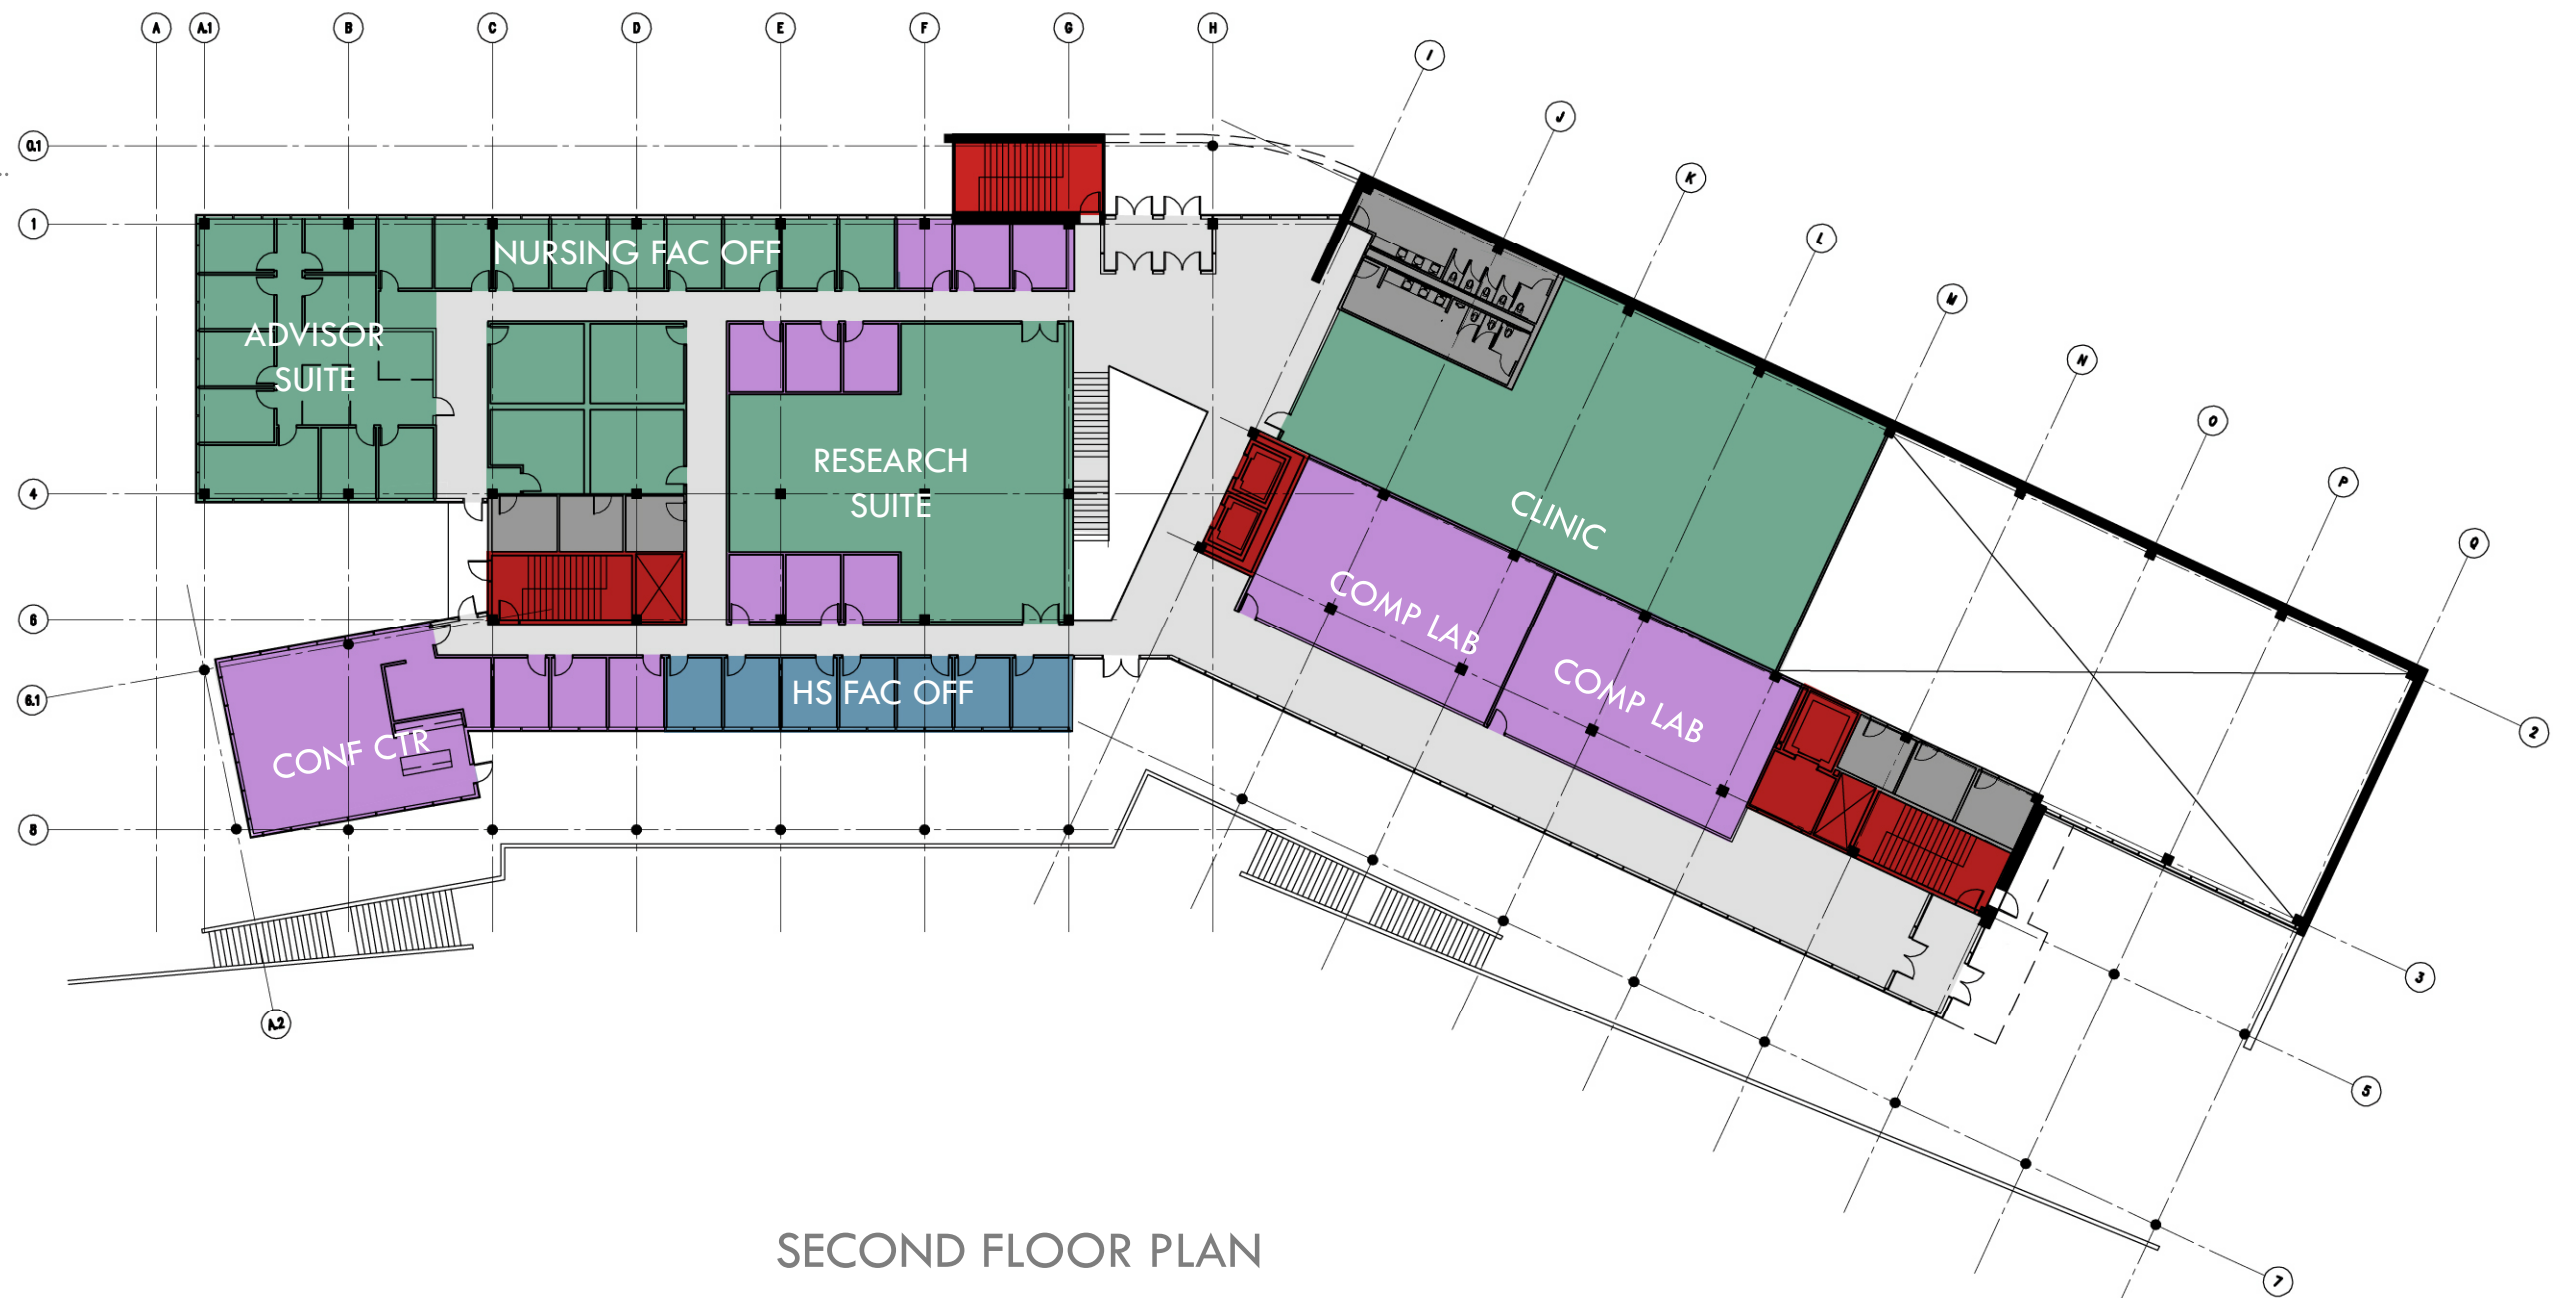

2009.06.25



Building Plans

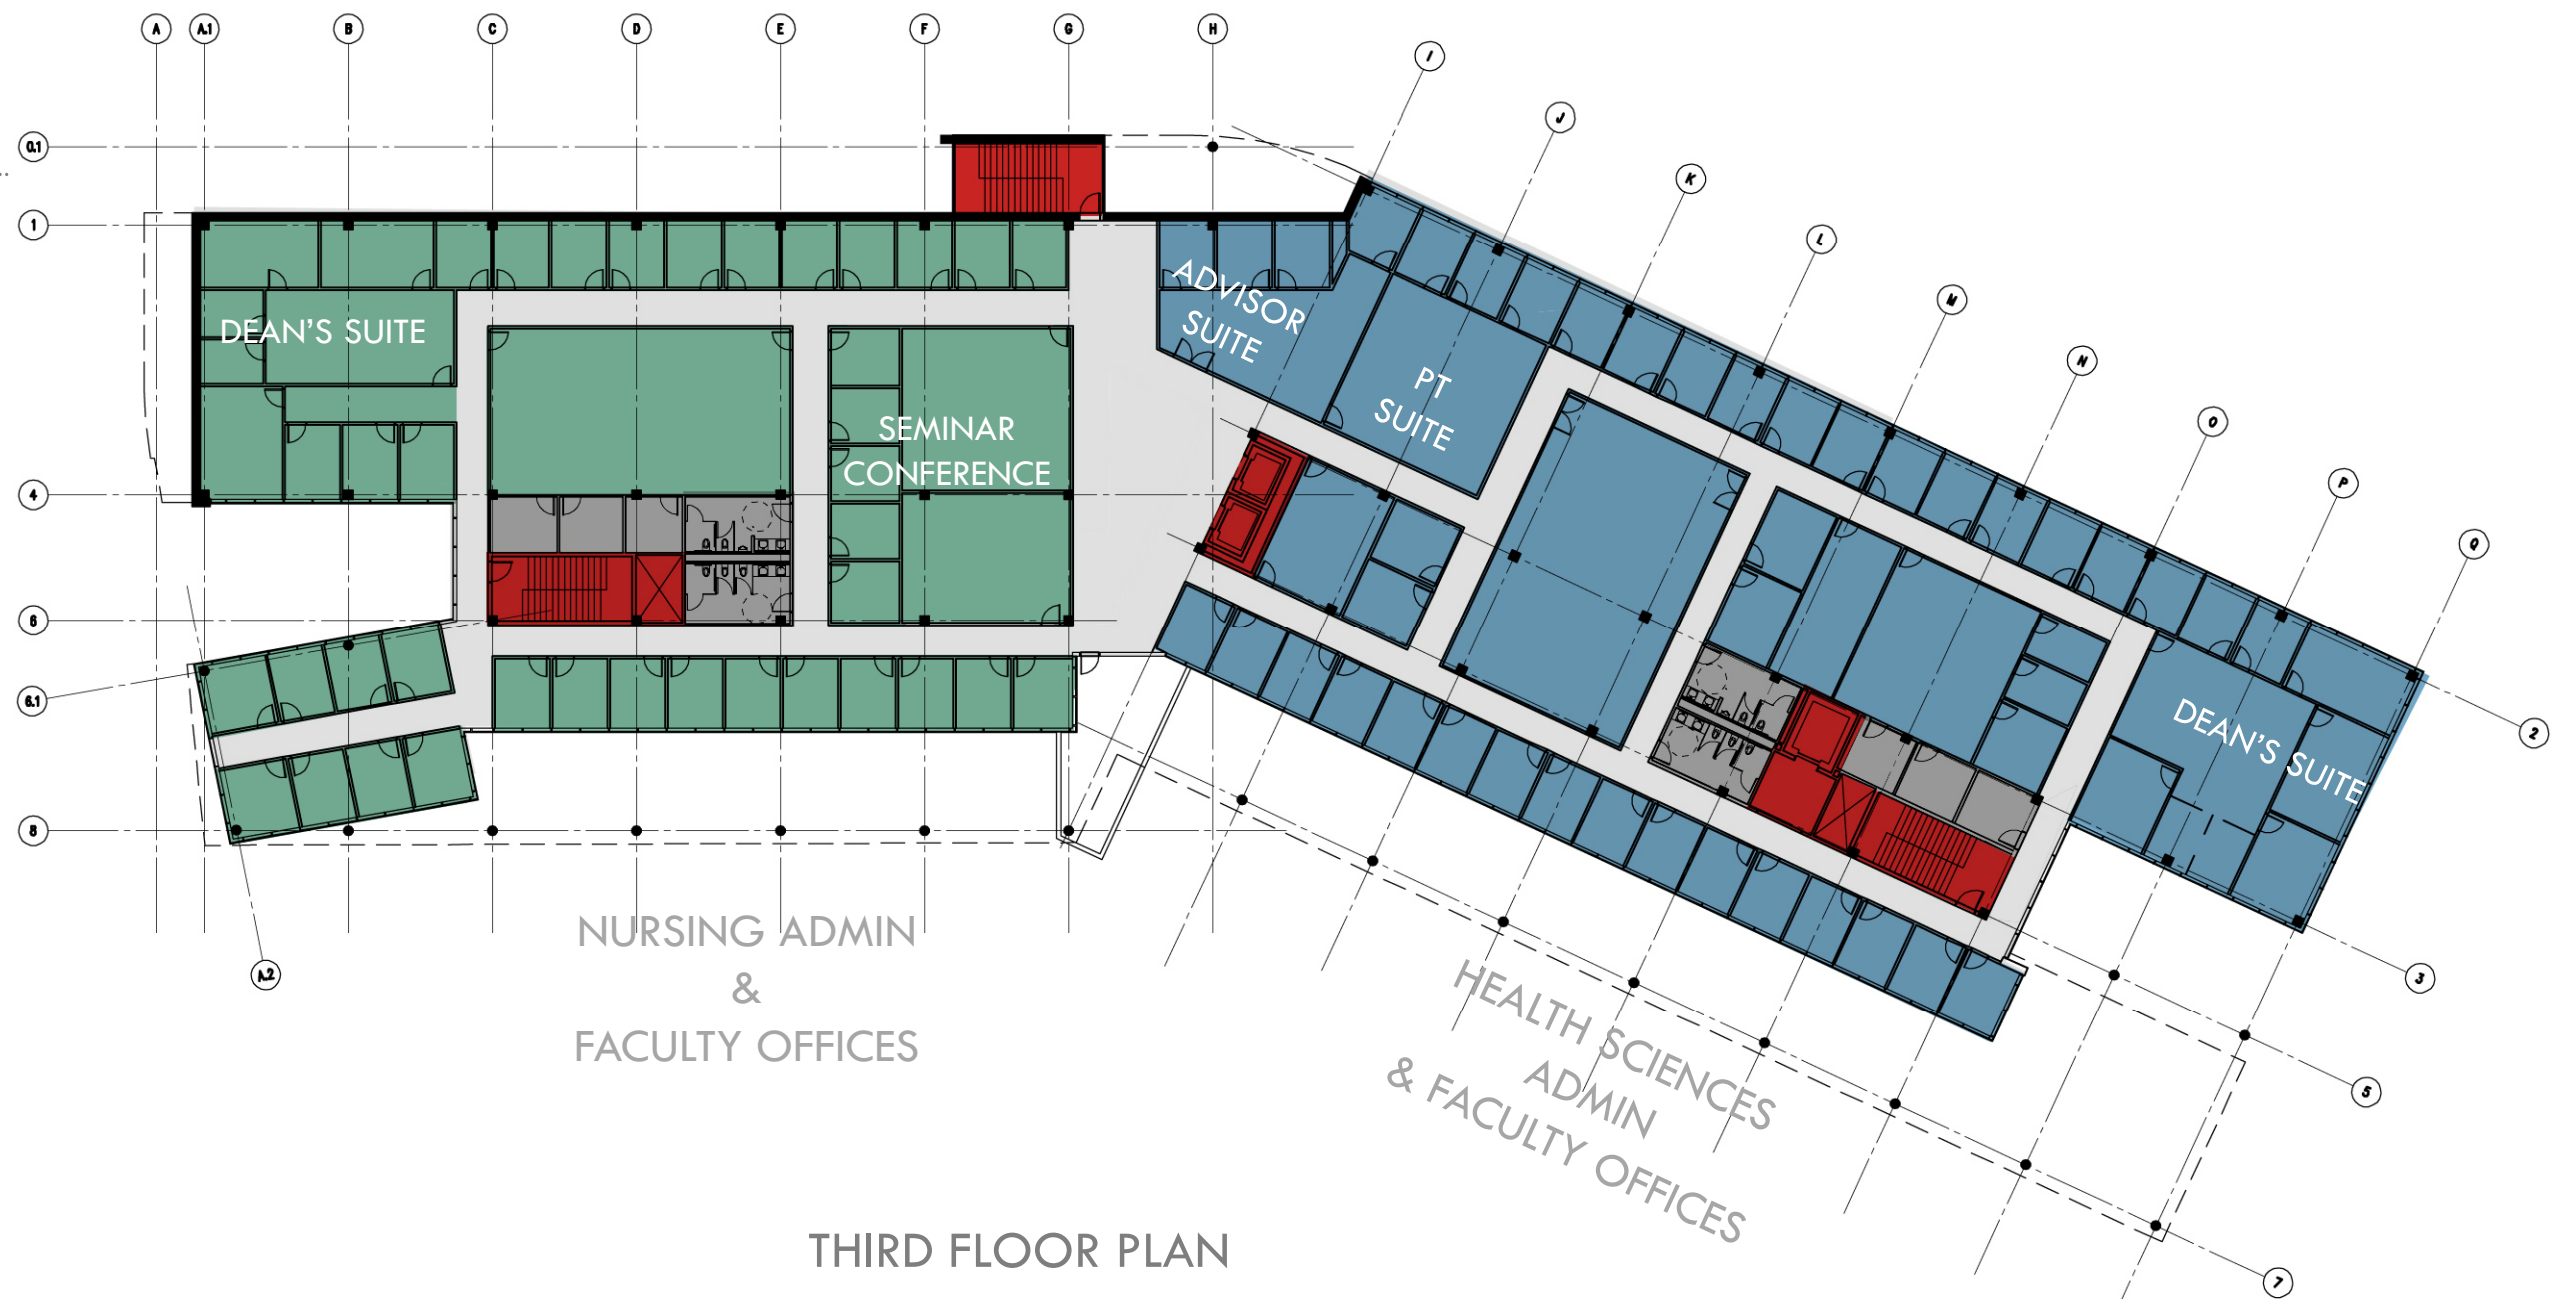


THIRD FLOOR PLAN

2009.06.25




Building Plans

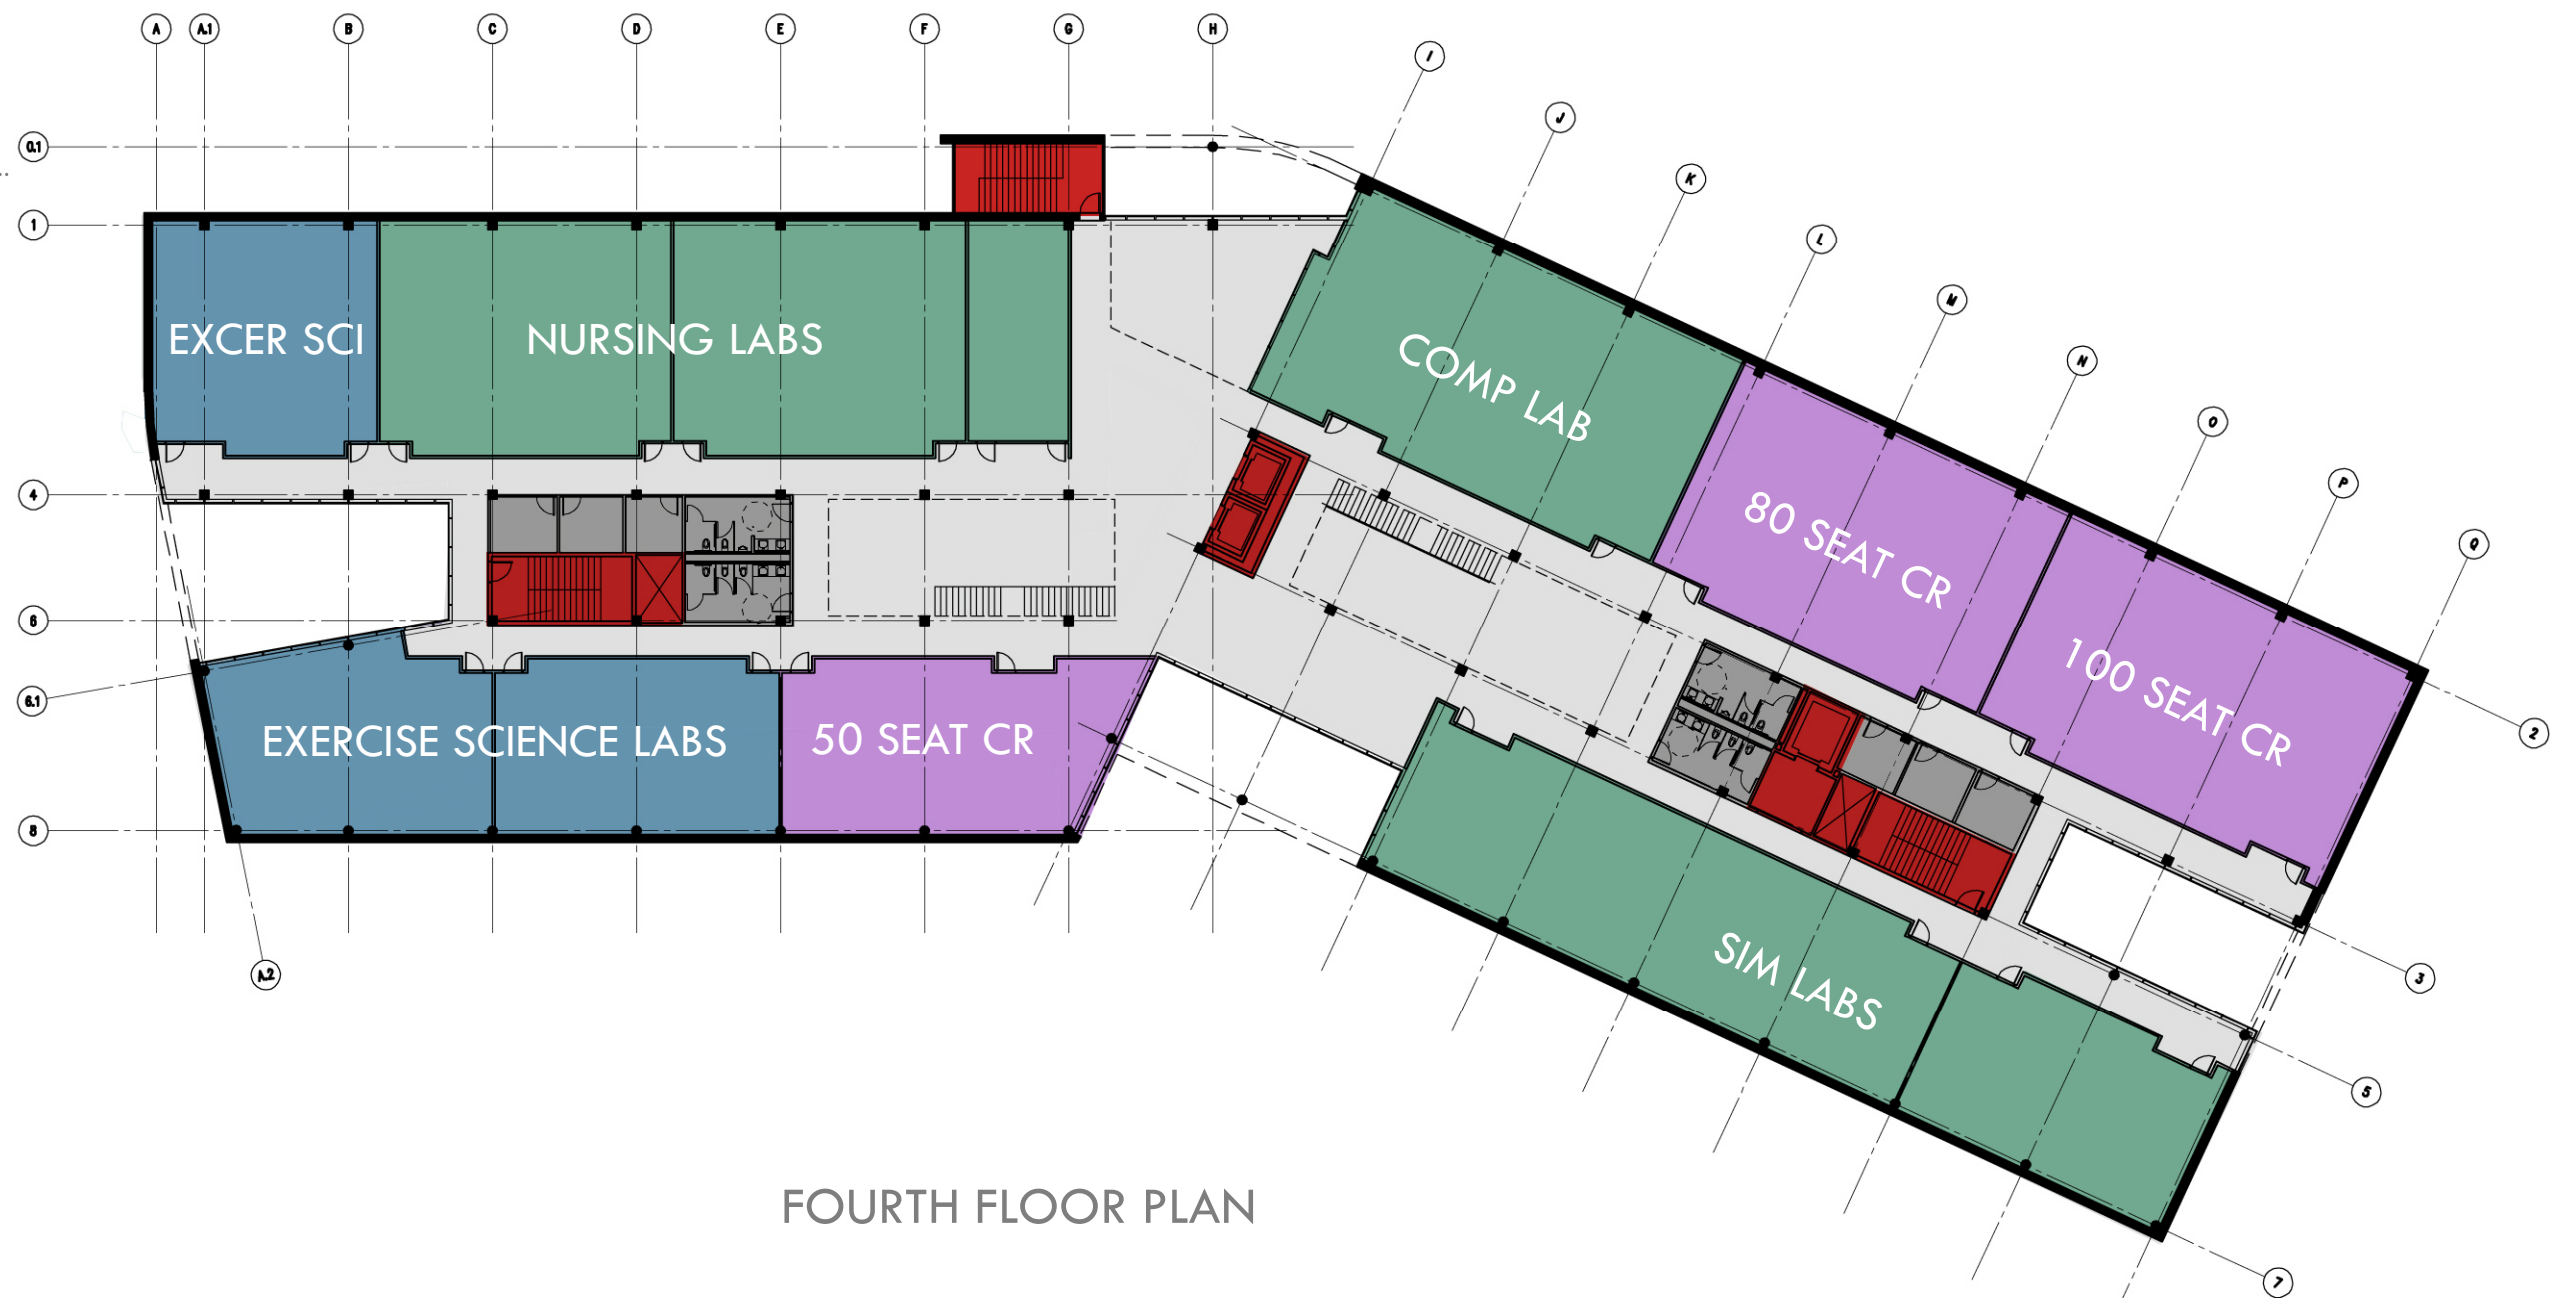

FOURTH FLOOR PLAN

2009.06.25

Building Plans

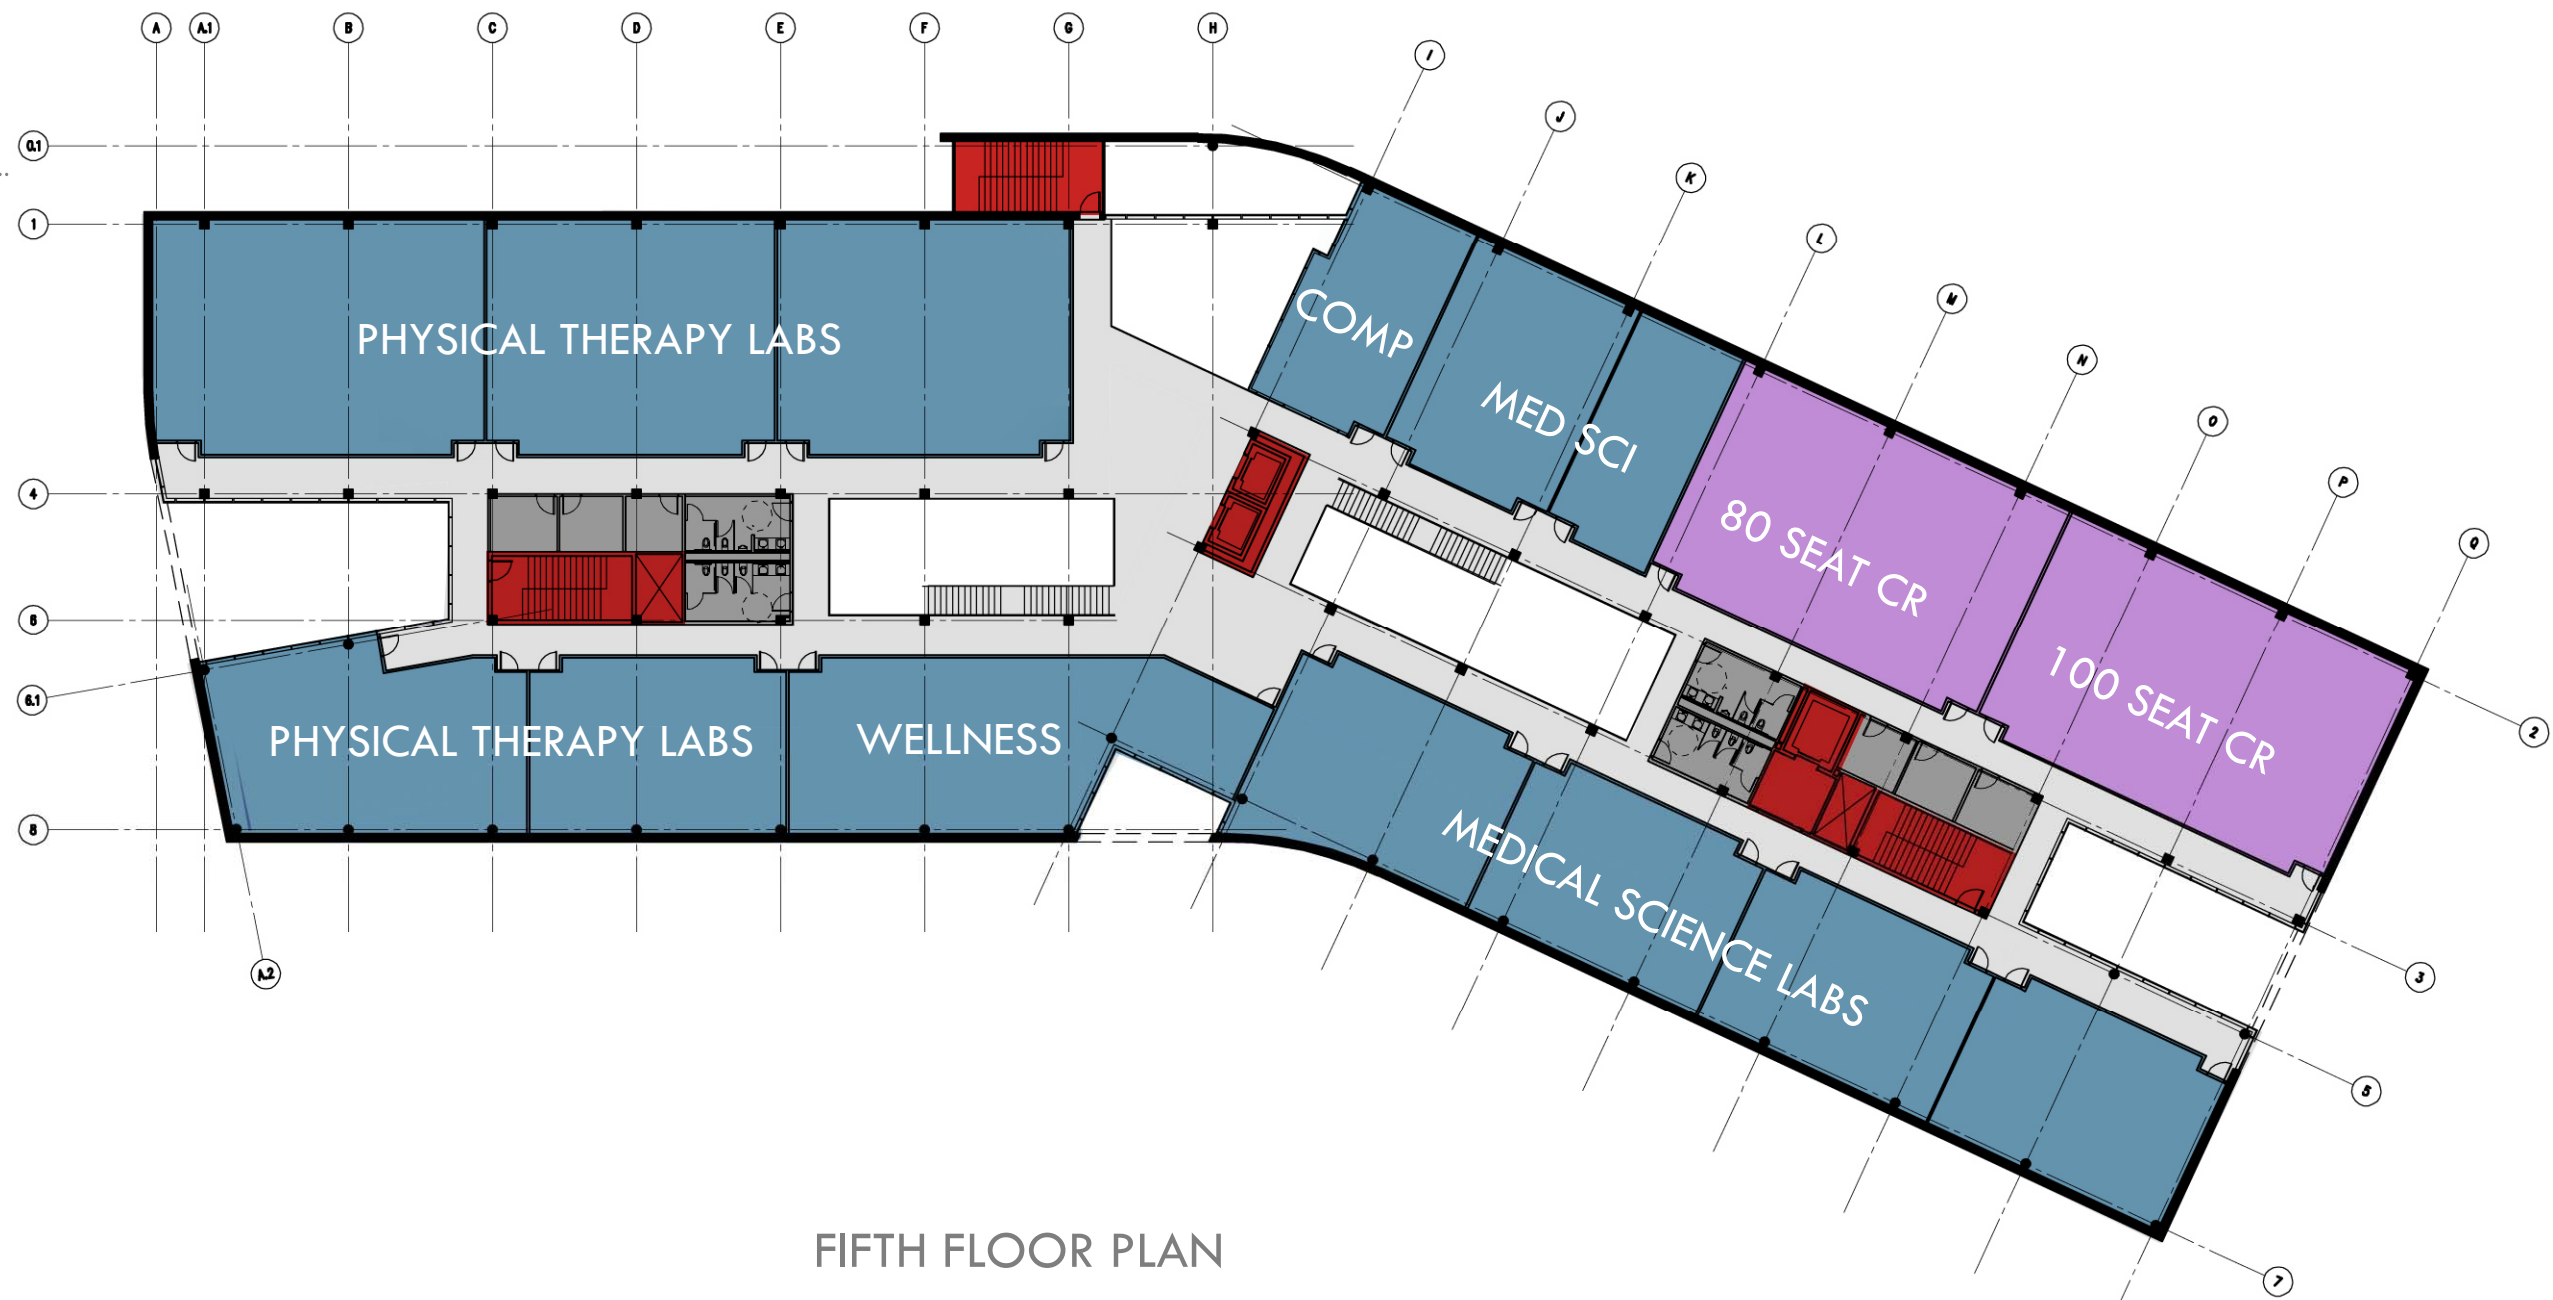


FIFTH FLOOR PLAN

2009.06.25



Building Studies

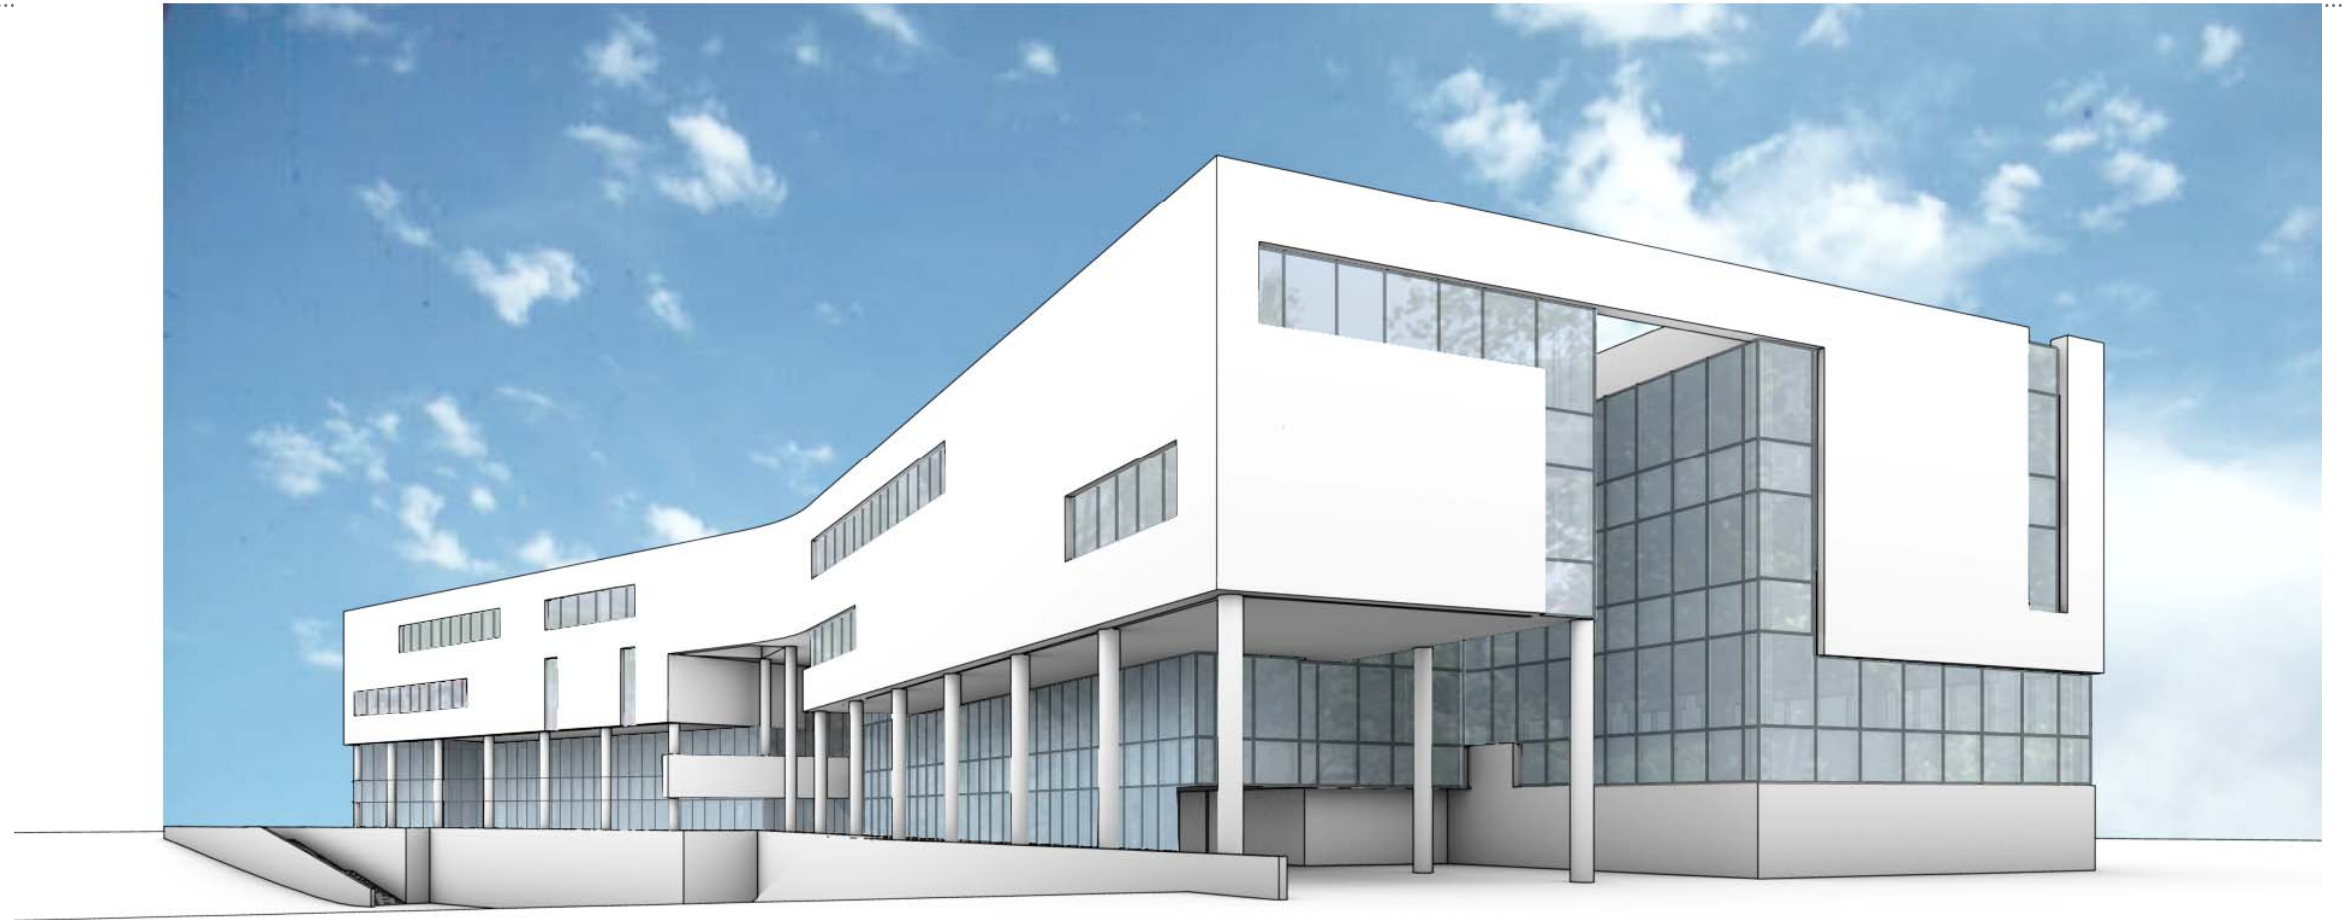

VIEW FROM MEADOW BROOK RD.

Building Studies



VIEW ALONG SOUTH ELEVATION LOOKING EAST