



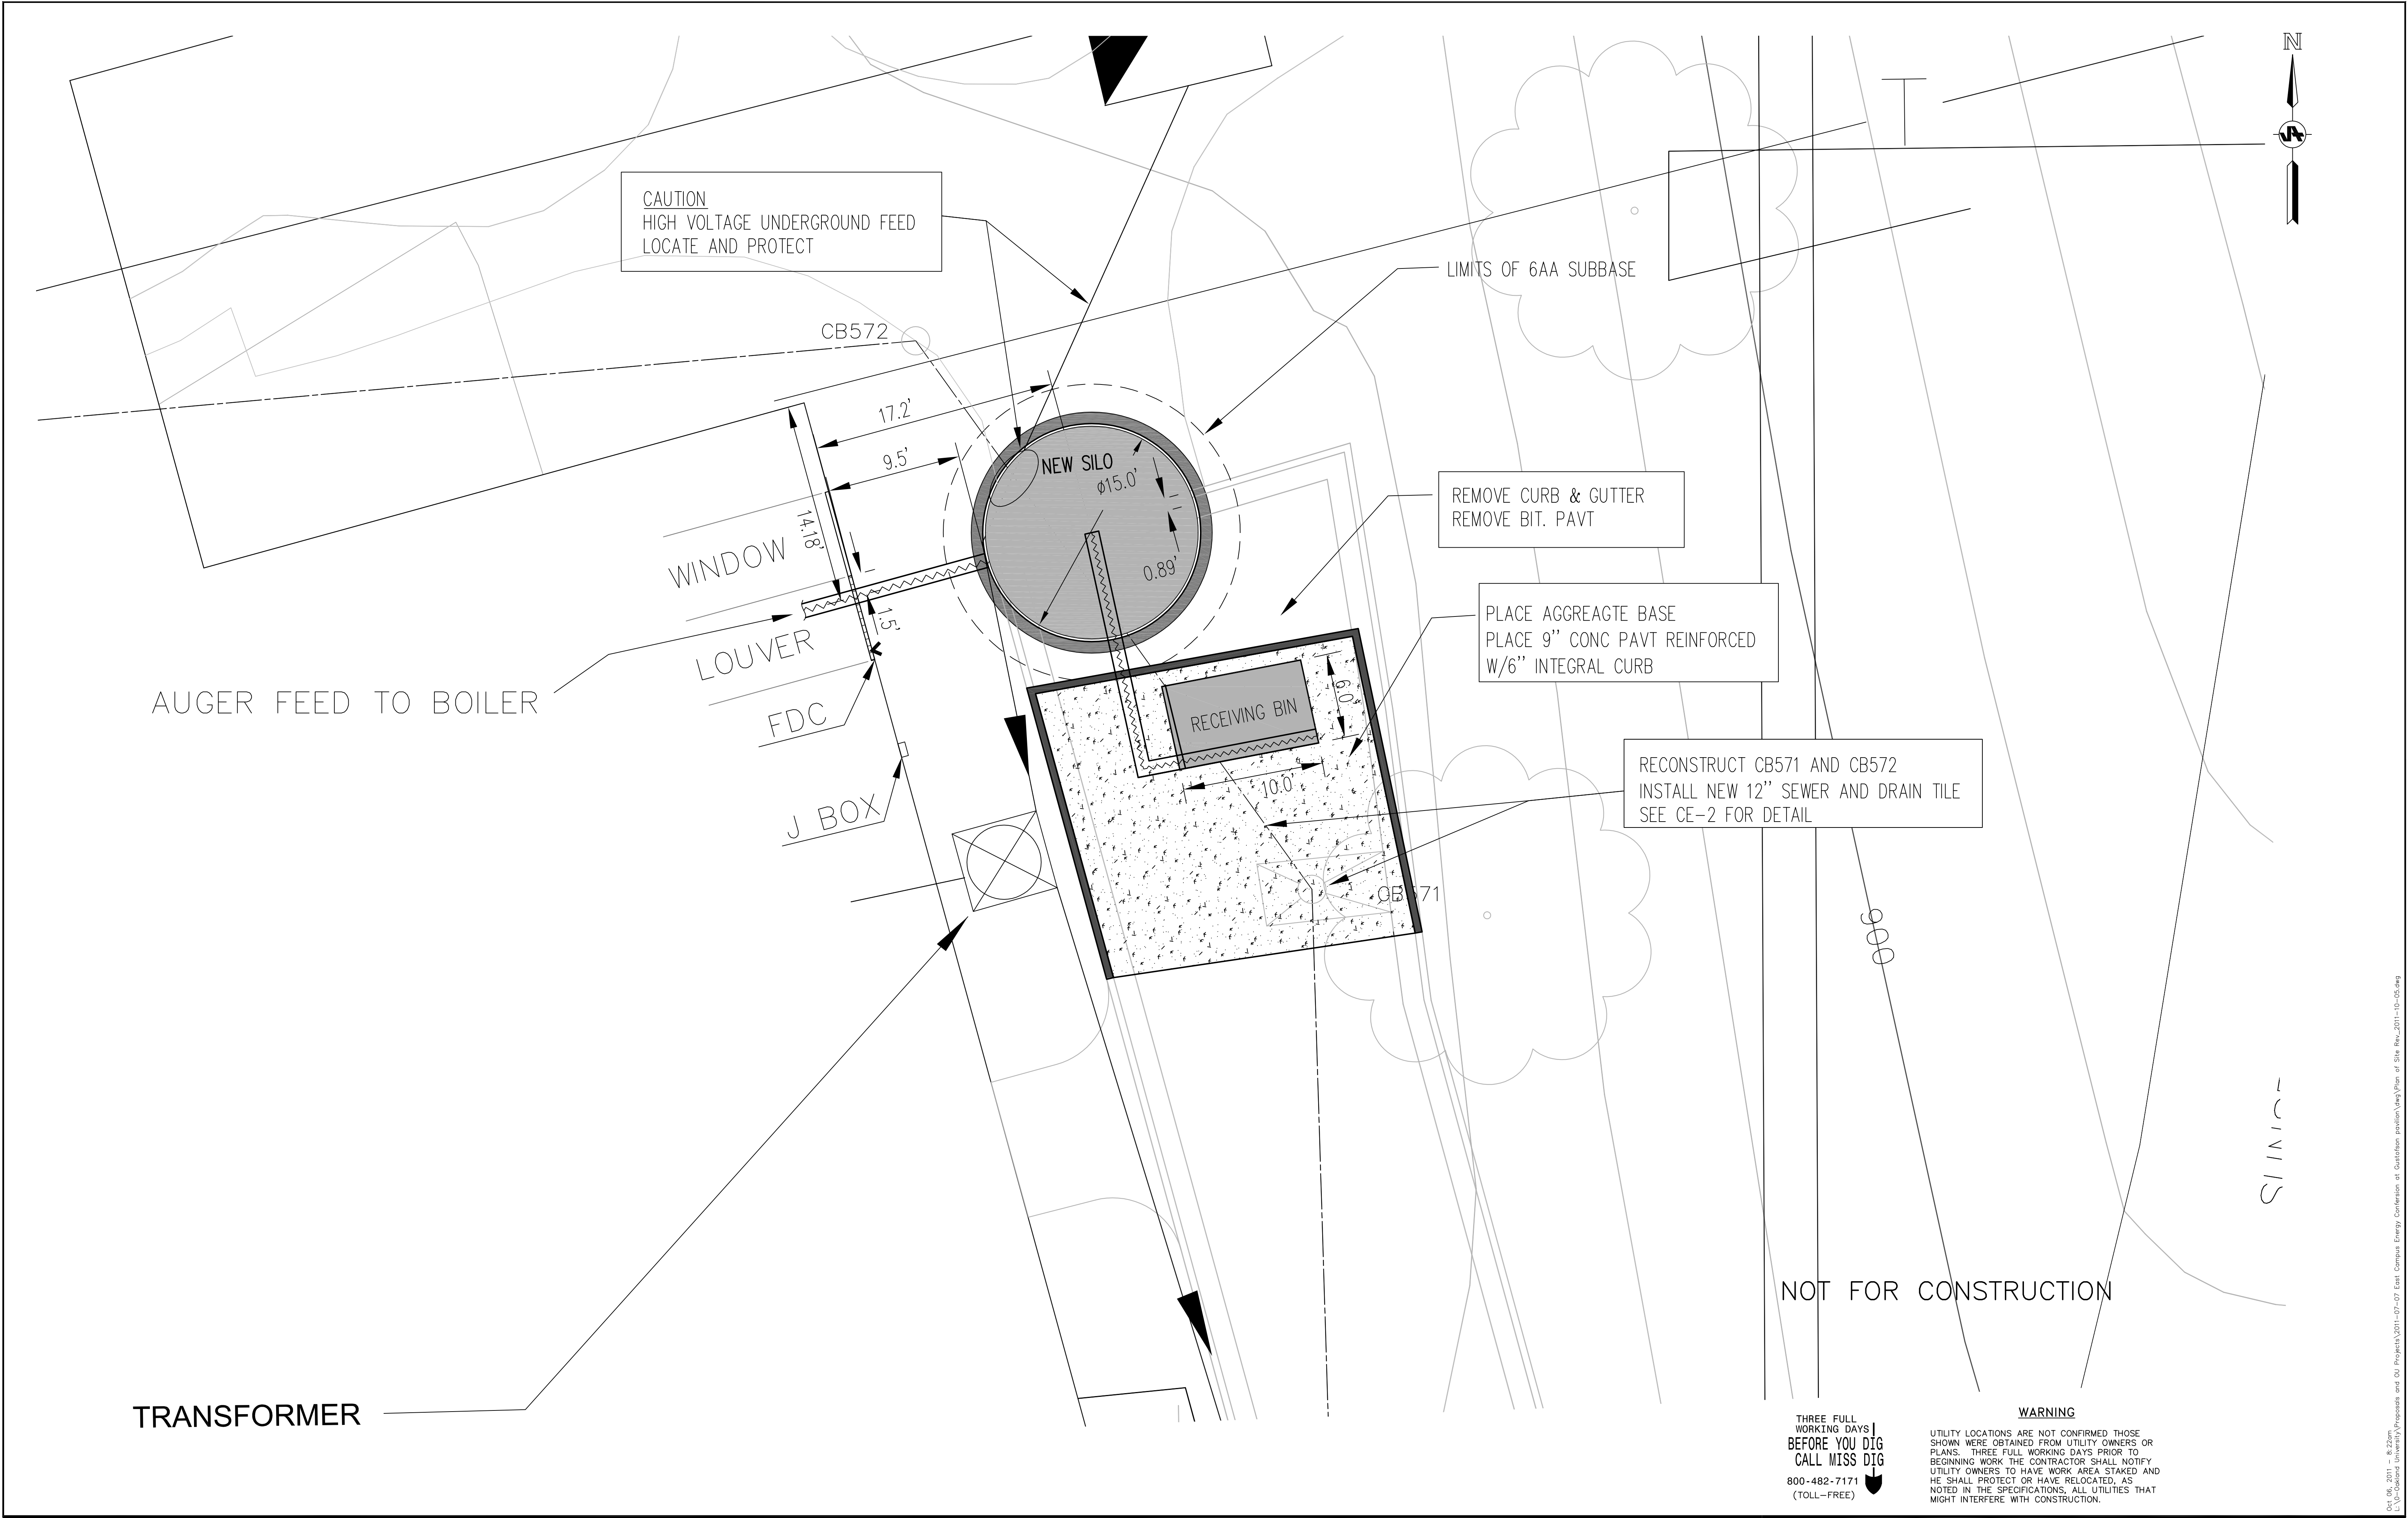





CAUTION
U.G. PRIMARY POWER
LOCATE, PROTECT & INCORPORATE
INTO THE SUBBASE

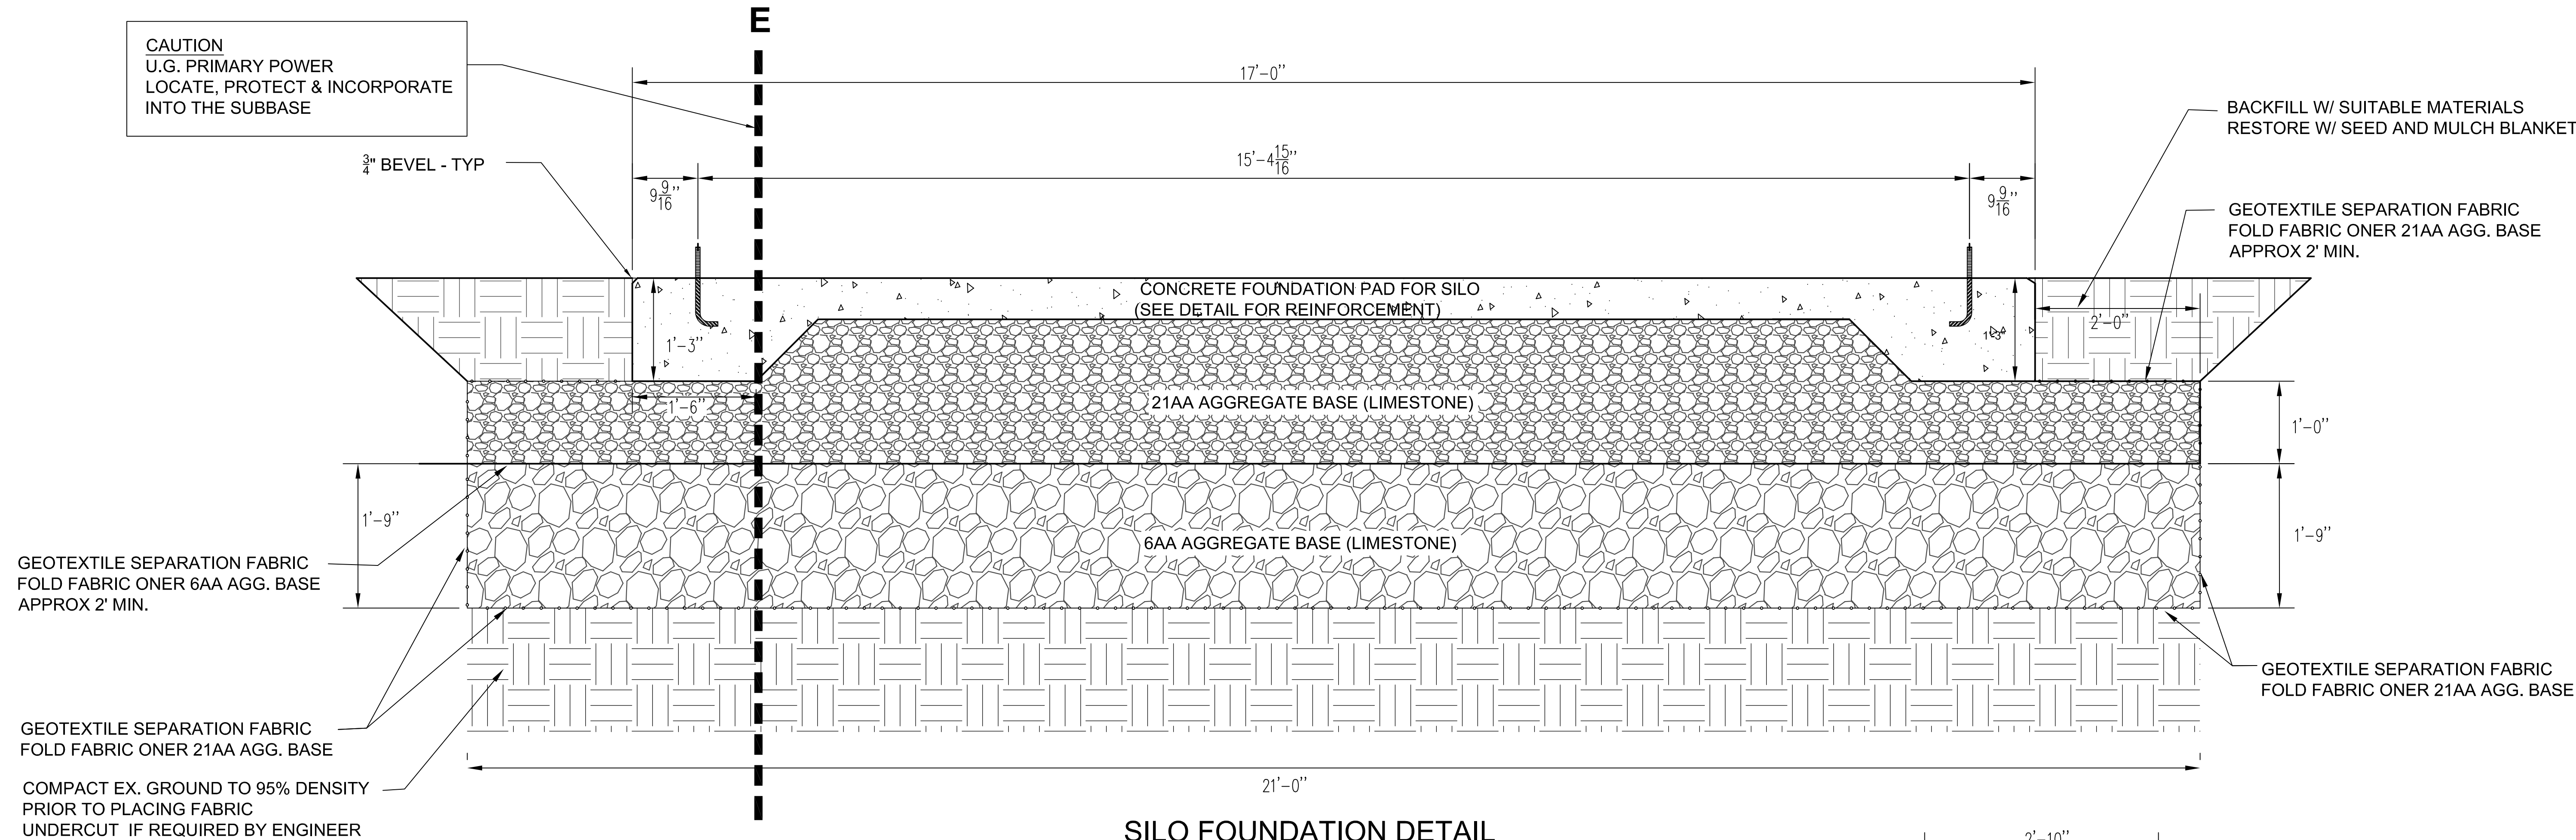


SILO FOUNDATION DETAIL

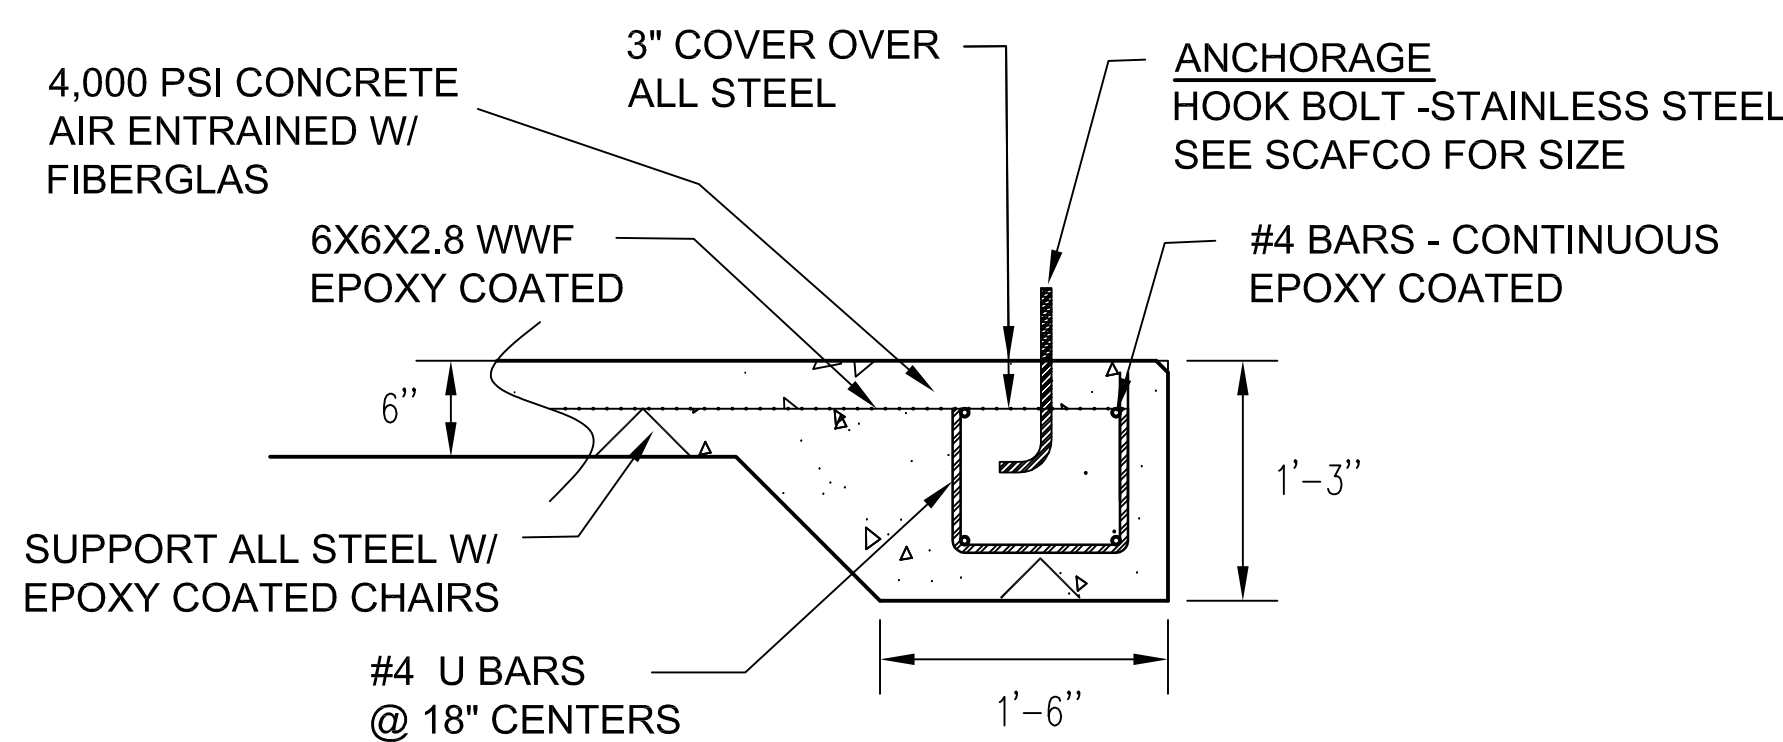

SILO FOUNDATION DETAIL

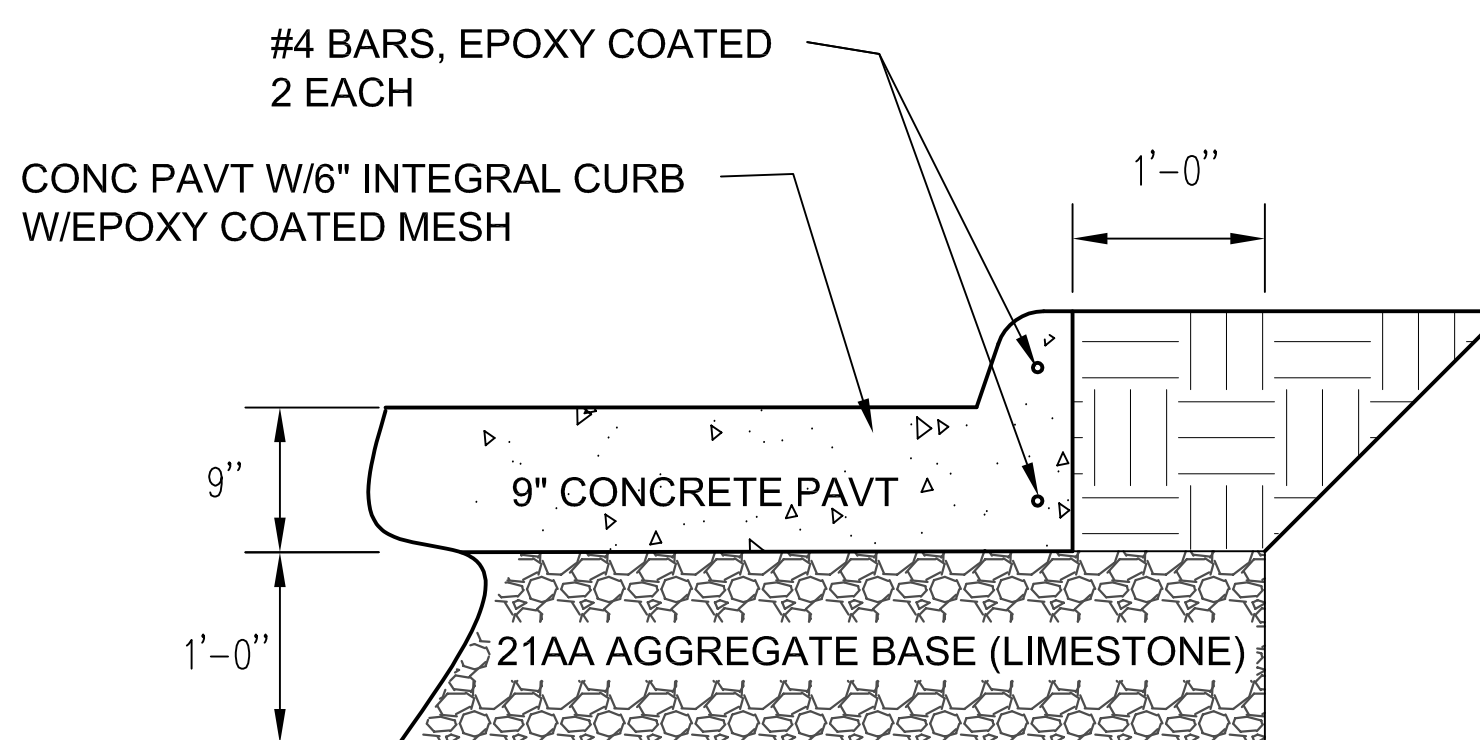

9" CONC PAVT W/ INTEGRAL CURB

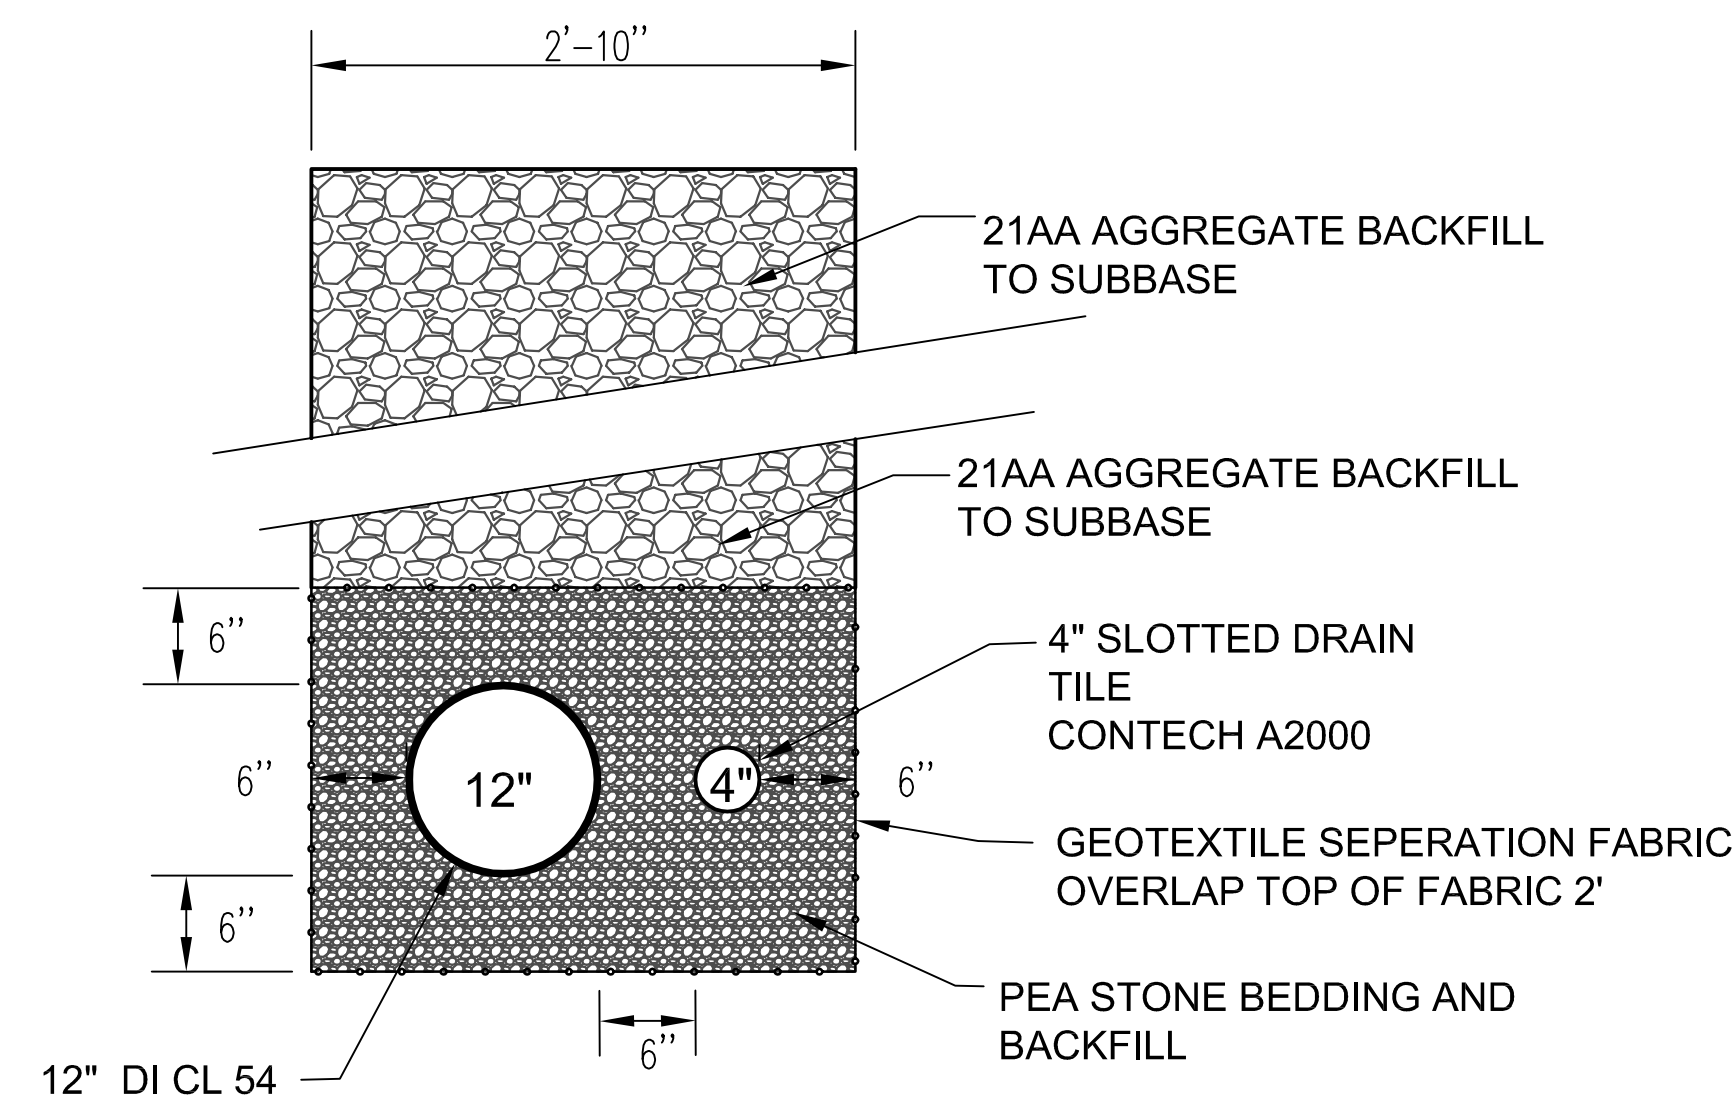

STORM SEWER REPLACEMENT DETAIL

NOT FOR CONSTRUCTION

THREE FULL
WORKING DAYS
BEFORE YOU DIG
CALL MISS DIG
800-482-7171
(TOLL-FREE)

WARNING
UTILITY LOCATIONS ARE NOT CONFIRMED THOSE
SHOWN WERE OBTAINED FROM UTILITY OWNERS OR
PLANS. THREE FULL WORKING DAYS PRIOR TO
BEGINNING WORK THE CONTRACTOR SHALL NOTIFY
UTILITY OWNERS TO HAVE WORK AREA STAKED AND
HE SHALL PROTECT OR HAVE RELOCATED. AS
NOTED IN THE SPECIFICATIONS, ALL UTILITIES THAT
MIGHT INTERFERE WITH CONSTRUCTION.

DRAWN:-
DESIGN:-
CHECKED:-

REVISIONS	MARK	ADDENDUM/CHANGE ORDER	DATE	MARK	ADDENDUM/CHANGE ORDER	DATE	MARK	ADDENDUM/CHANGE ORDER	DATE

Johnson&Anderson

4494 Elizabeth Lake Road
Waterford, Michigan 48328
tel (248) 681-7800 fax (248) 681-2660

1060 W. Norton Avenue, Suite 7
Muskegon, Michigan 49441
tel (231) 780-3100 fax (231) 780-3115

3910 Lapeer Road
Port Huron, Michigan 48060
tel (810) 987-7820 fax (810) 987-7895



OAKLAND UNIVERSITY
DEPARTMENT OF HOUSING
ROCHESTER, MICHIGAN 48309

CONSTRUCTION DETAILS

EAST CAMPUS
GUSTOFSON PAVILION
STORAGE SILO & RECEIVING BIN

JOB NO. 16916
DATE ISSUED
2011-08-23
SHEET NO. C-2

Oct 06, 2011 8:23am
L:\Oakland University\Projects and GI Projects\2011-07-07 East Campus Energy Conversion at Gustafson pavilion\Draw of Silo Rev_2011-10-05.dwg